





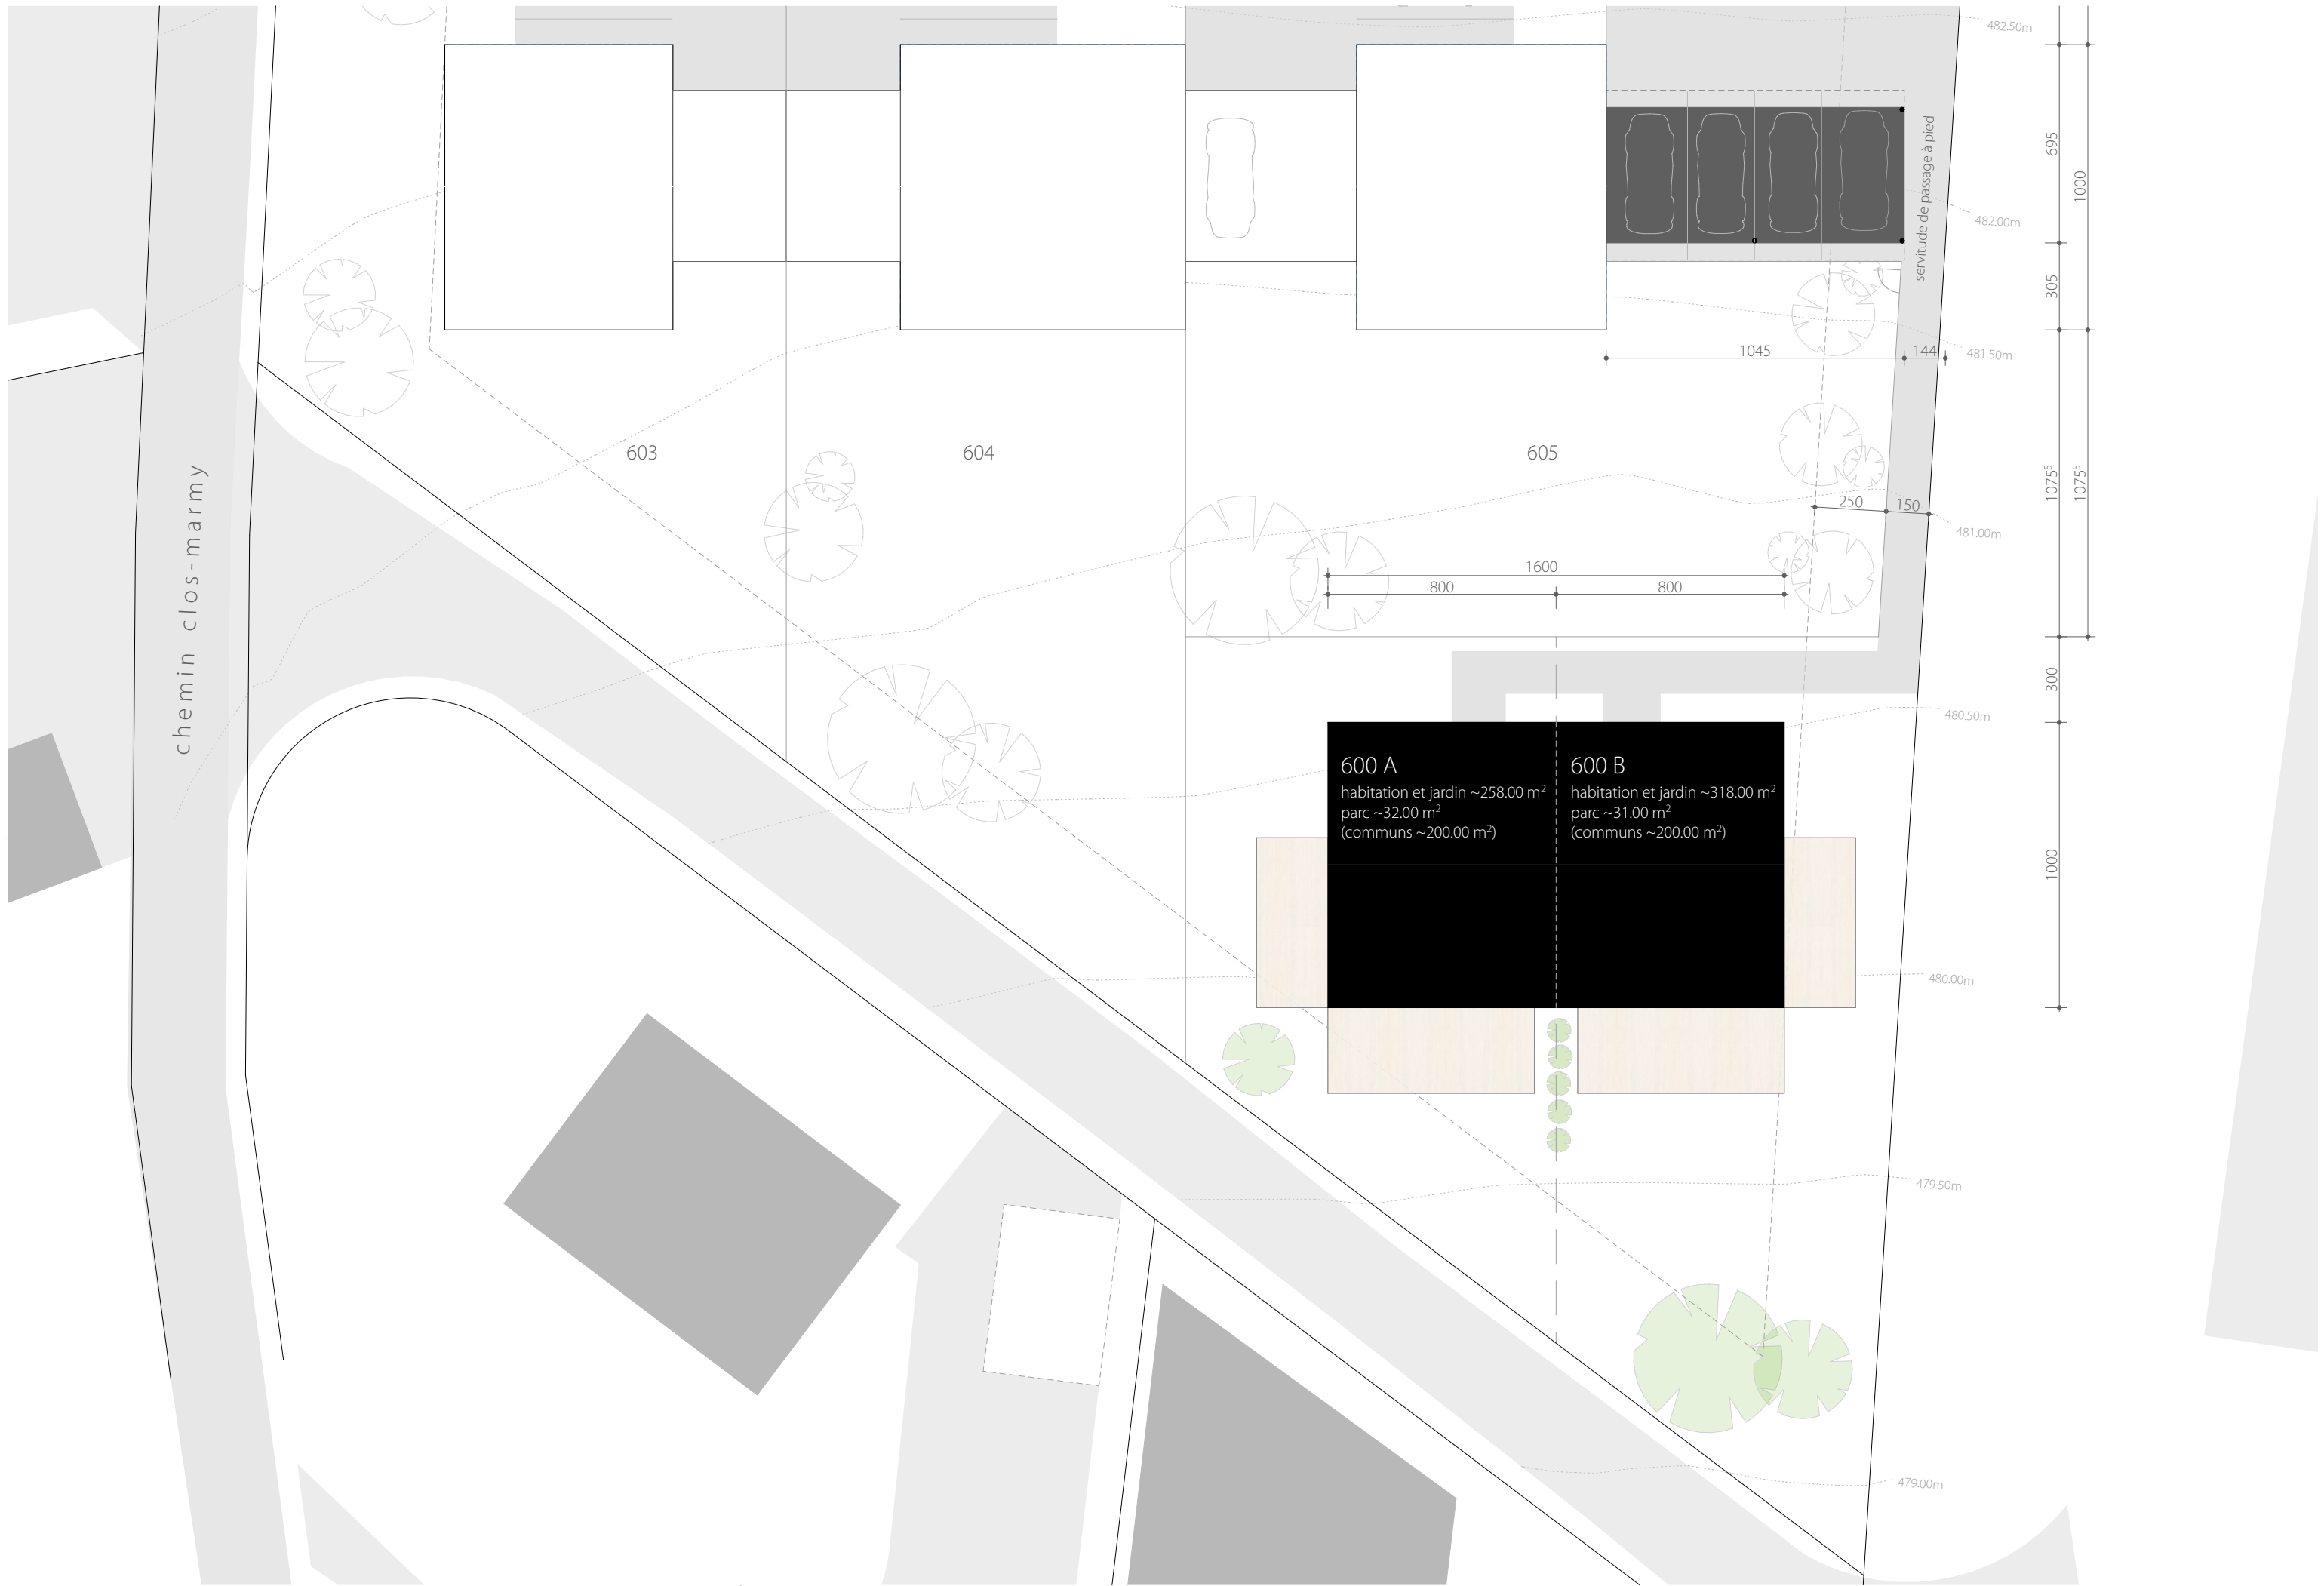

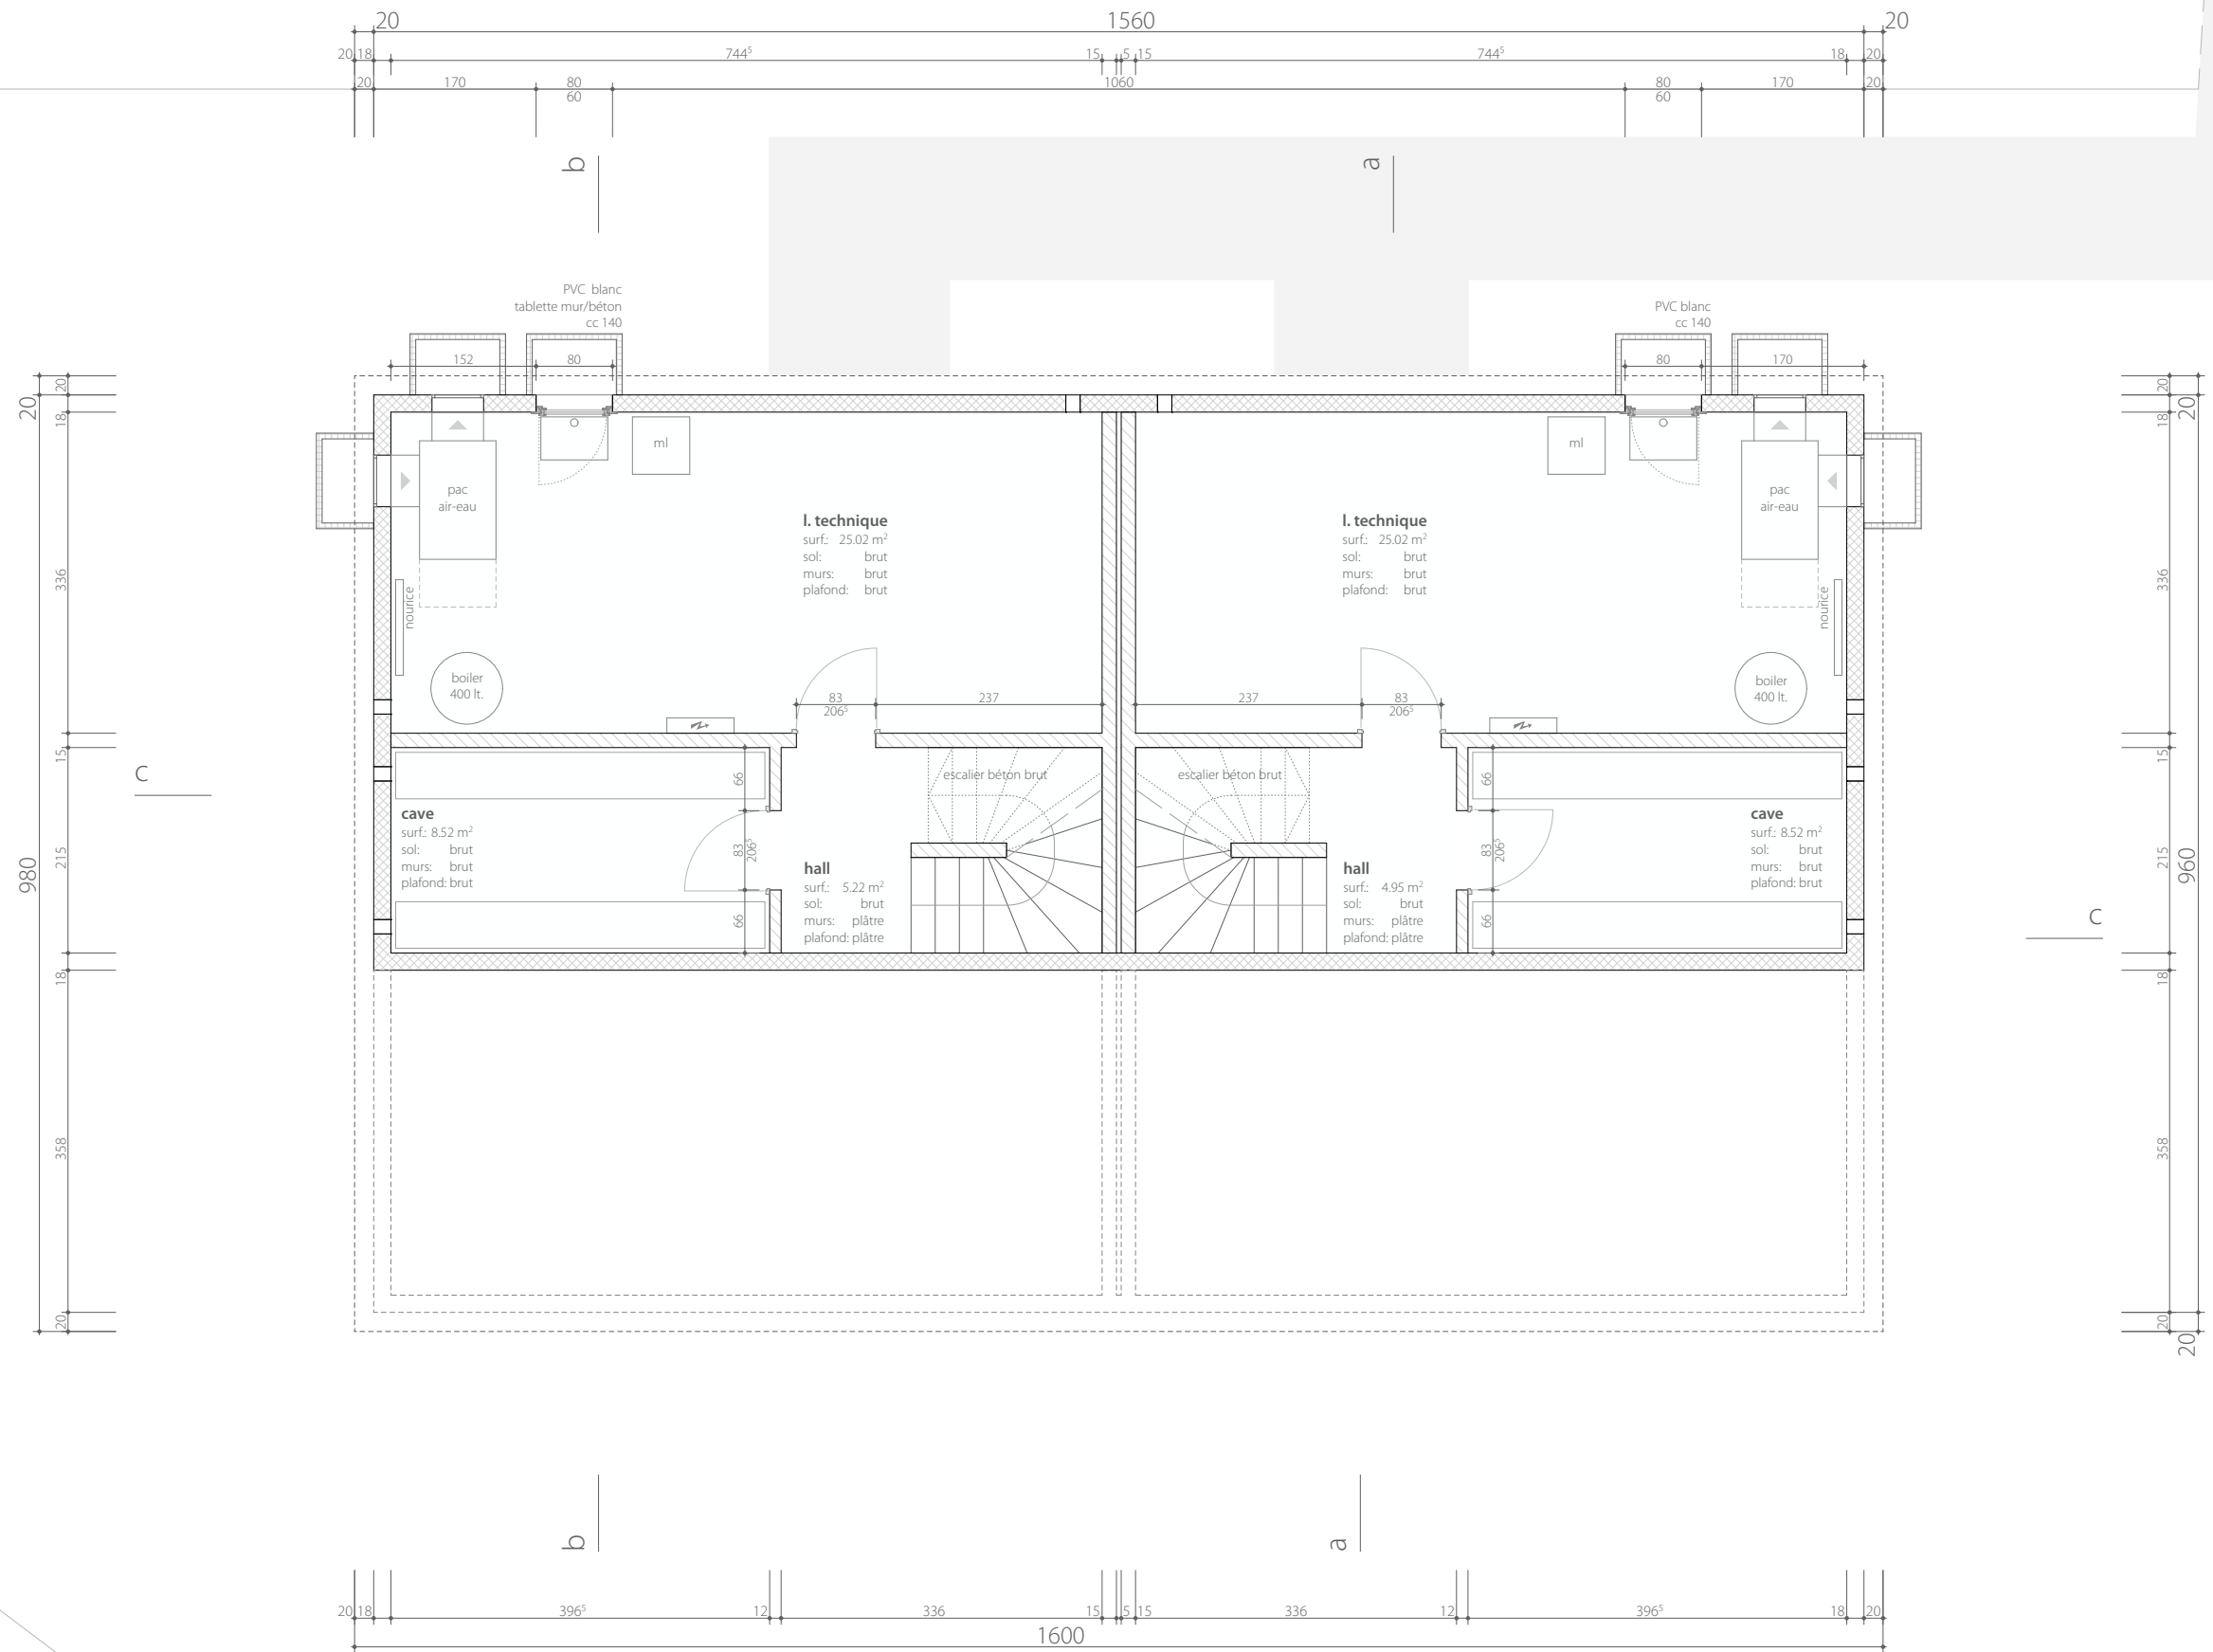


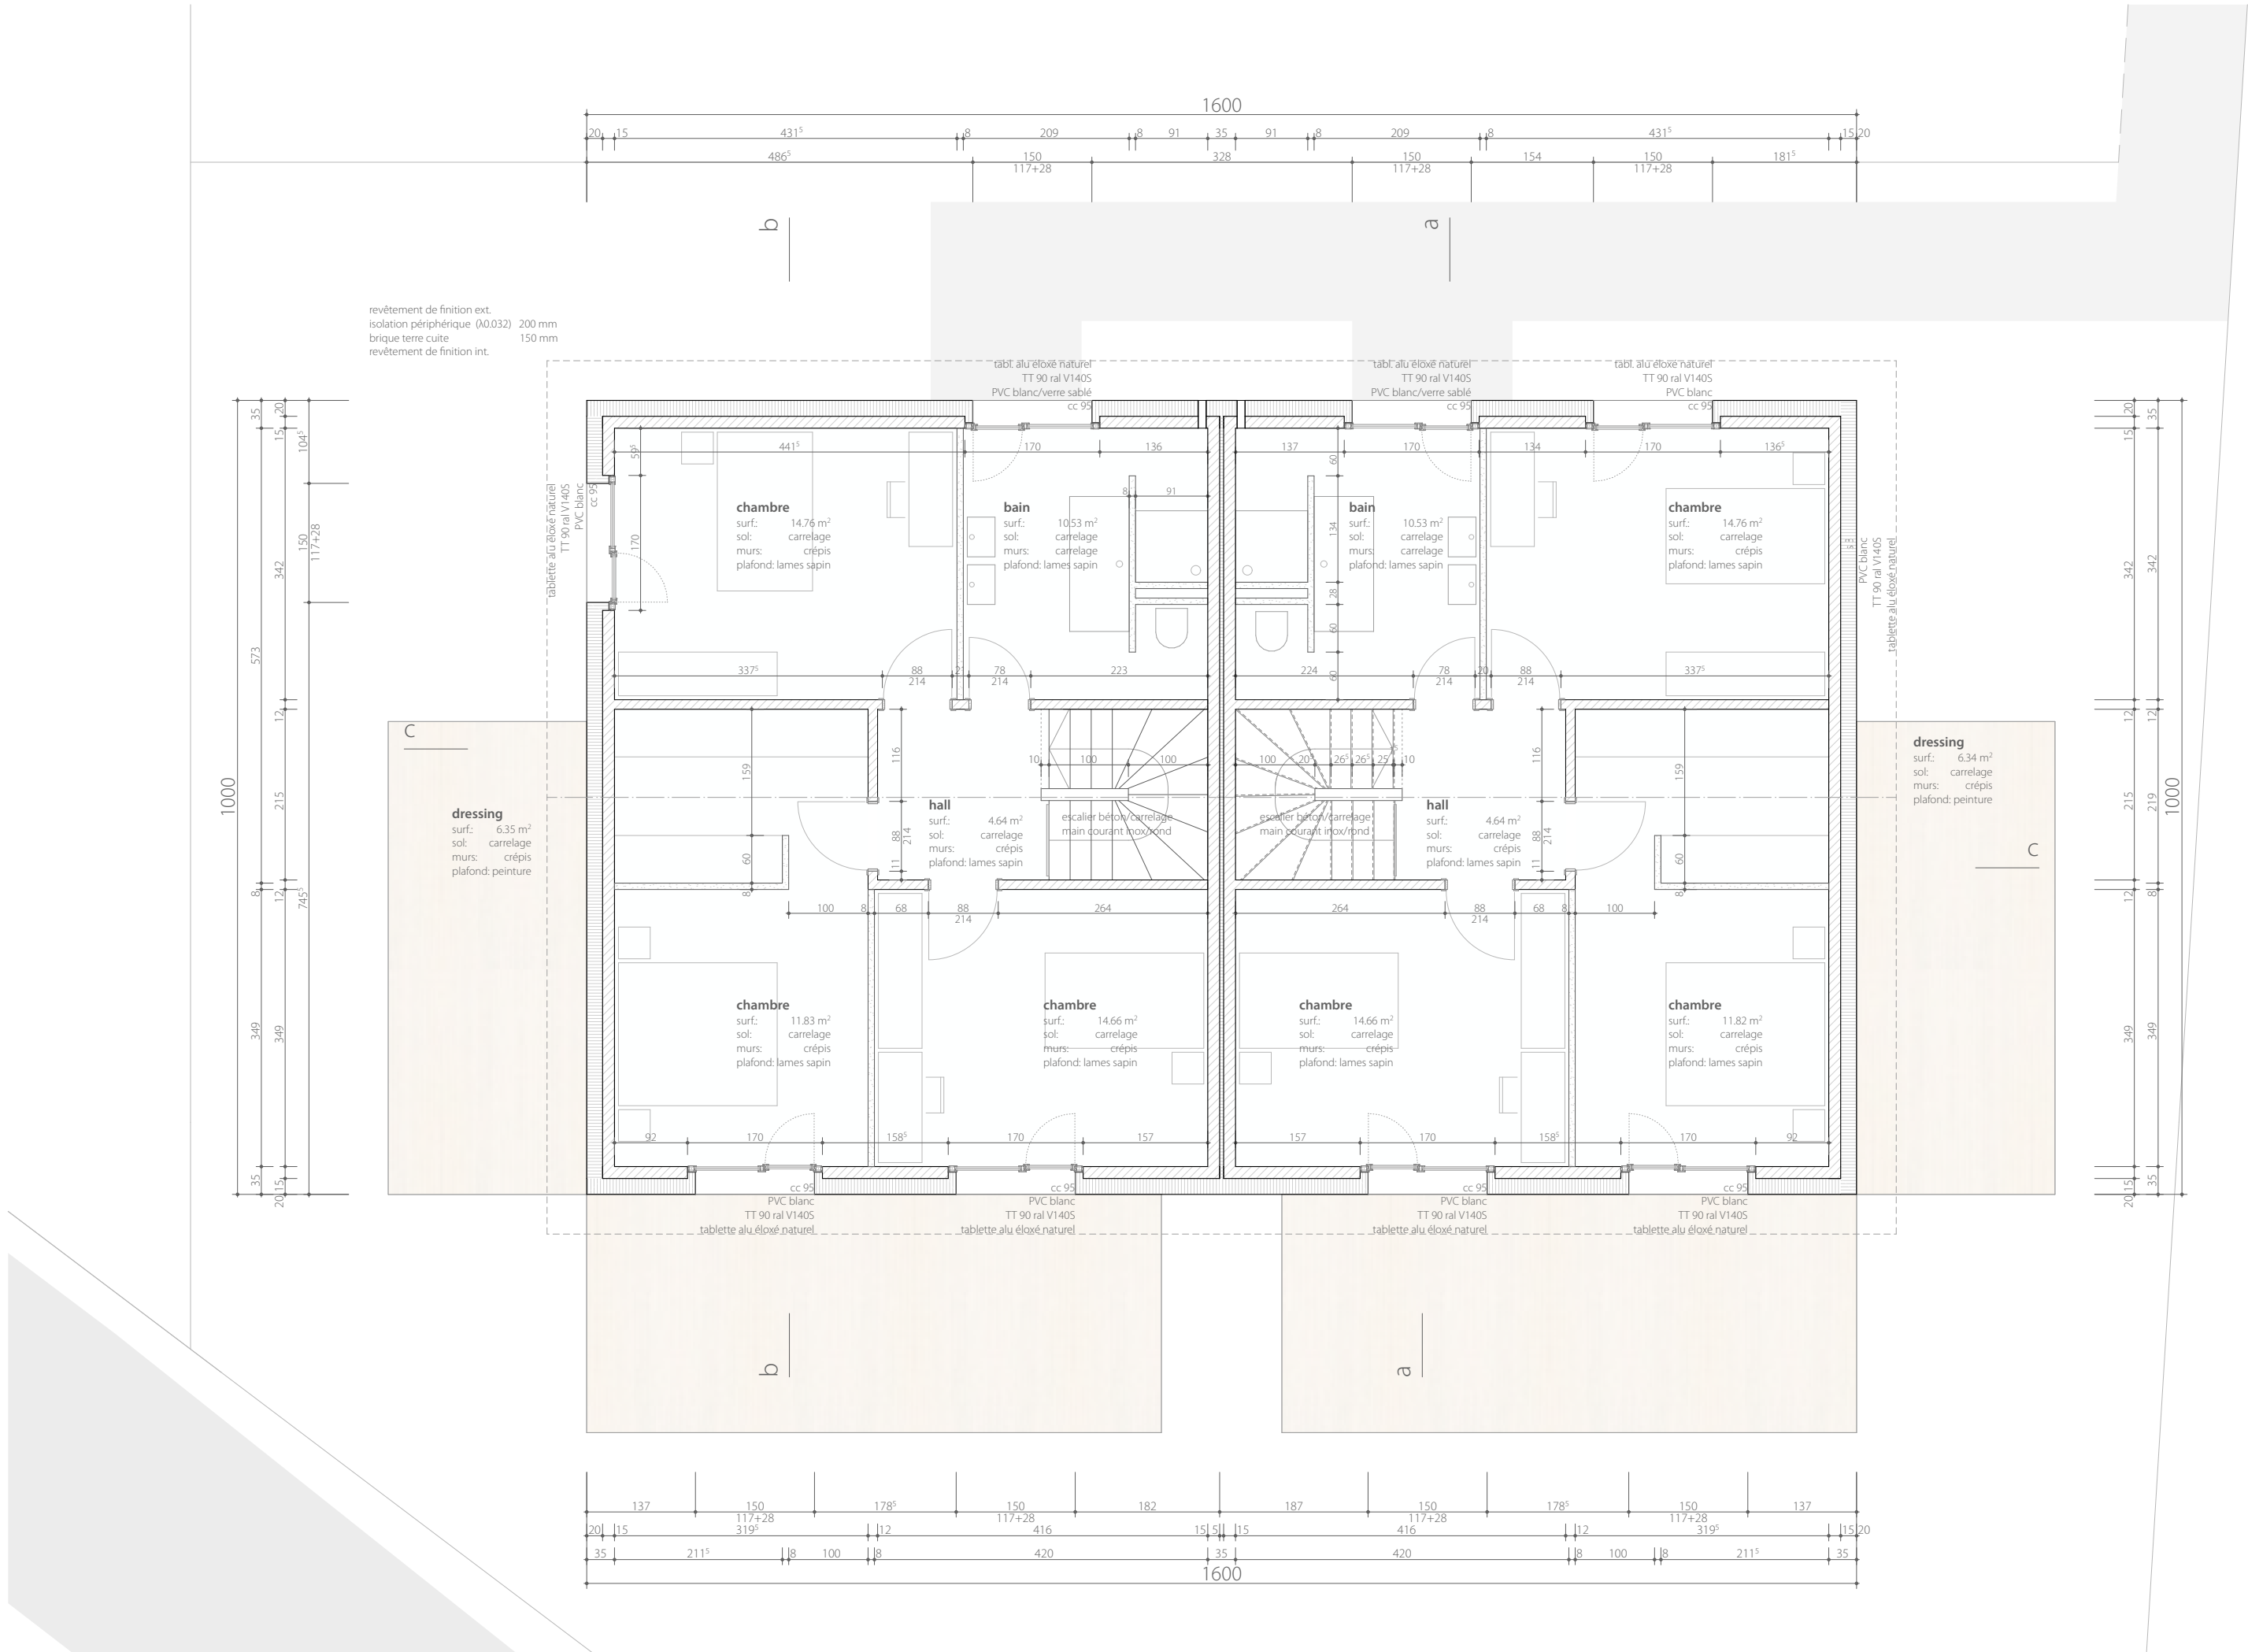


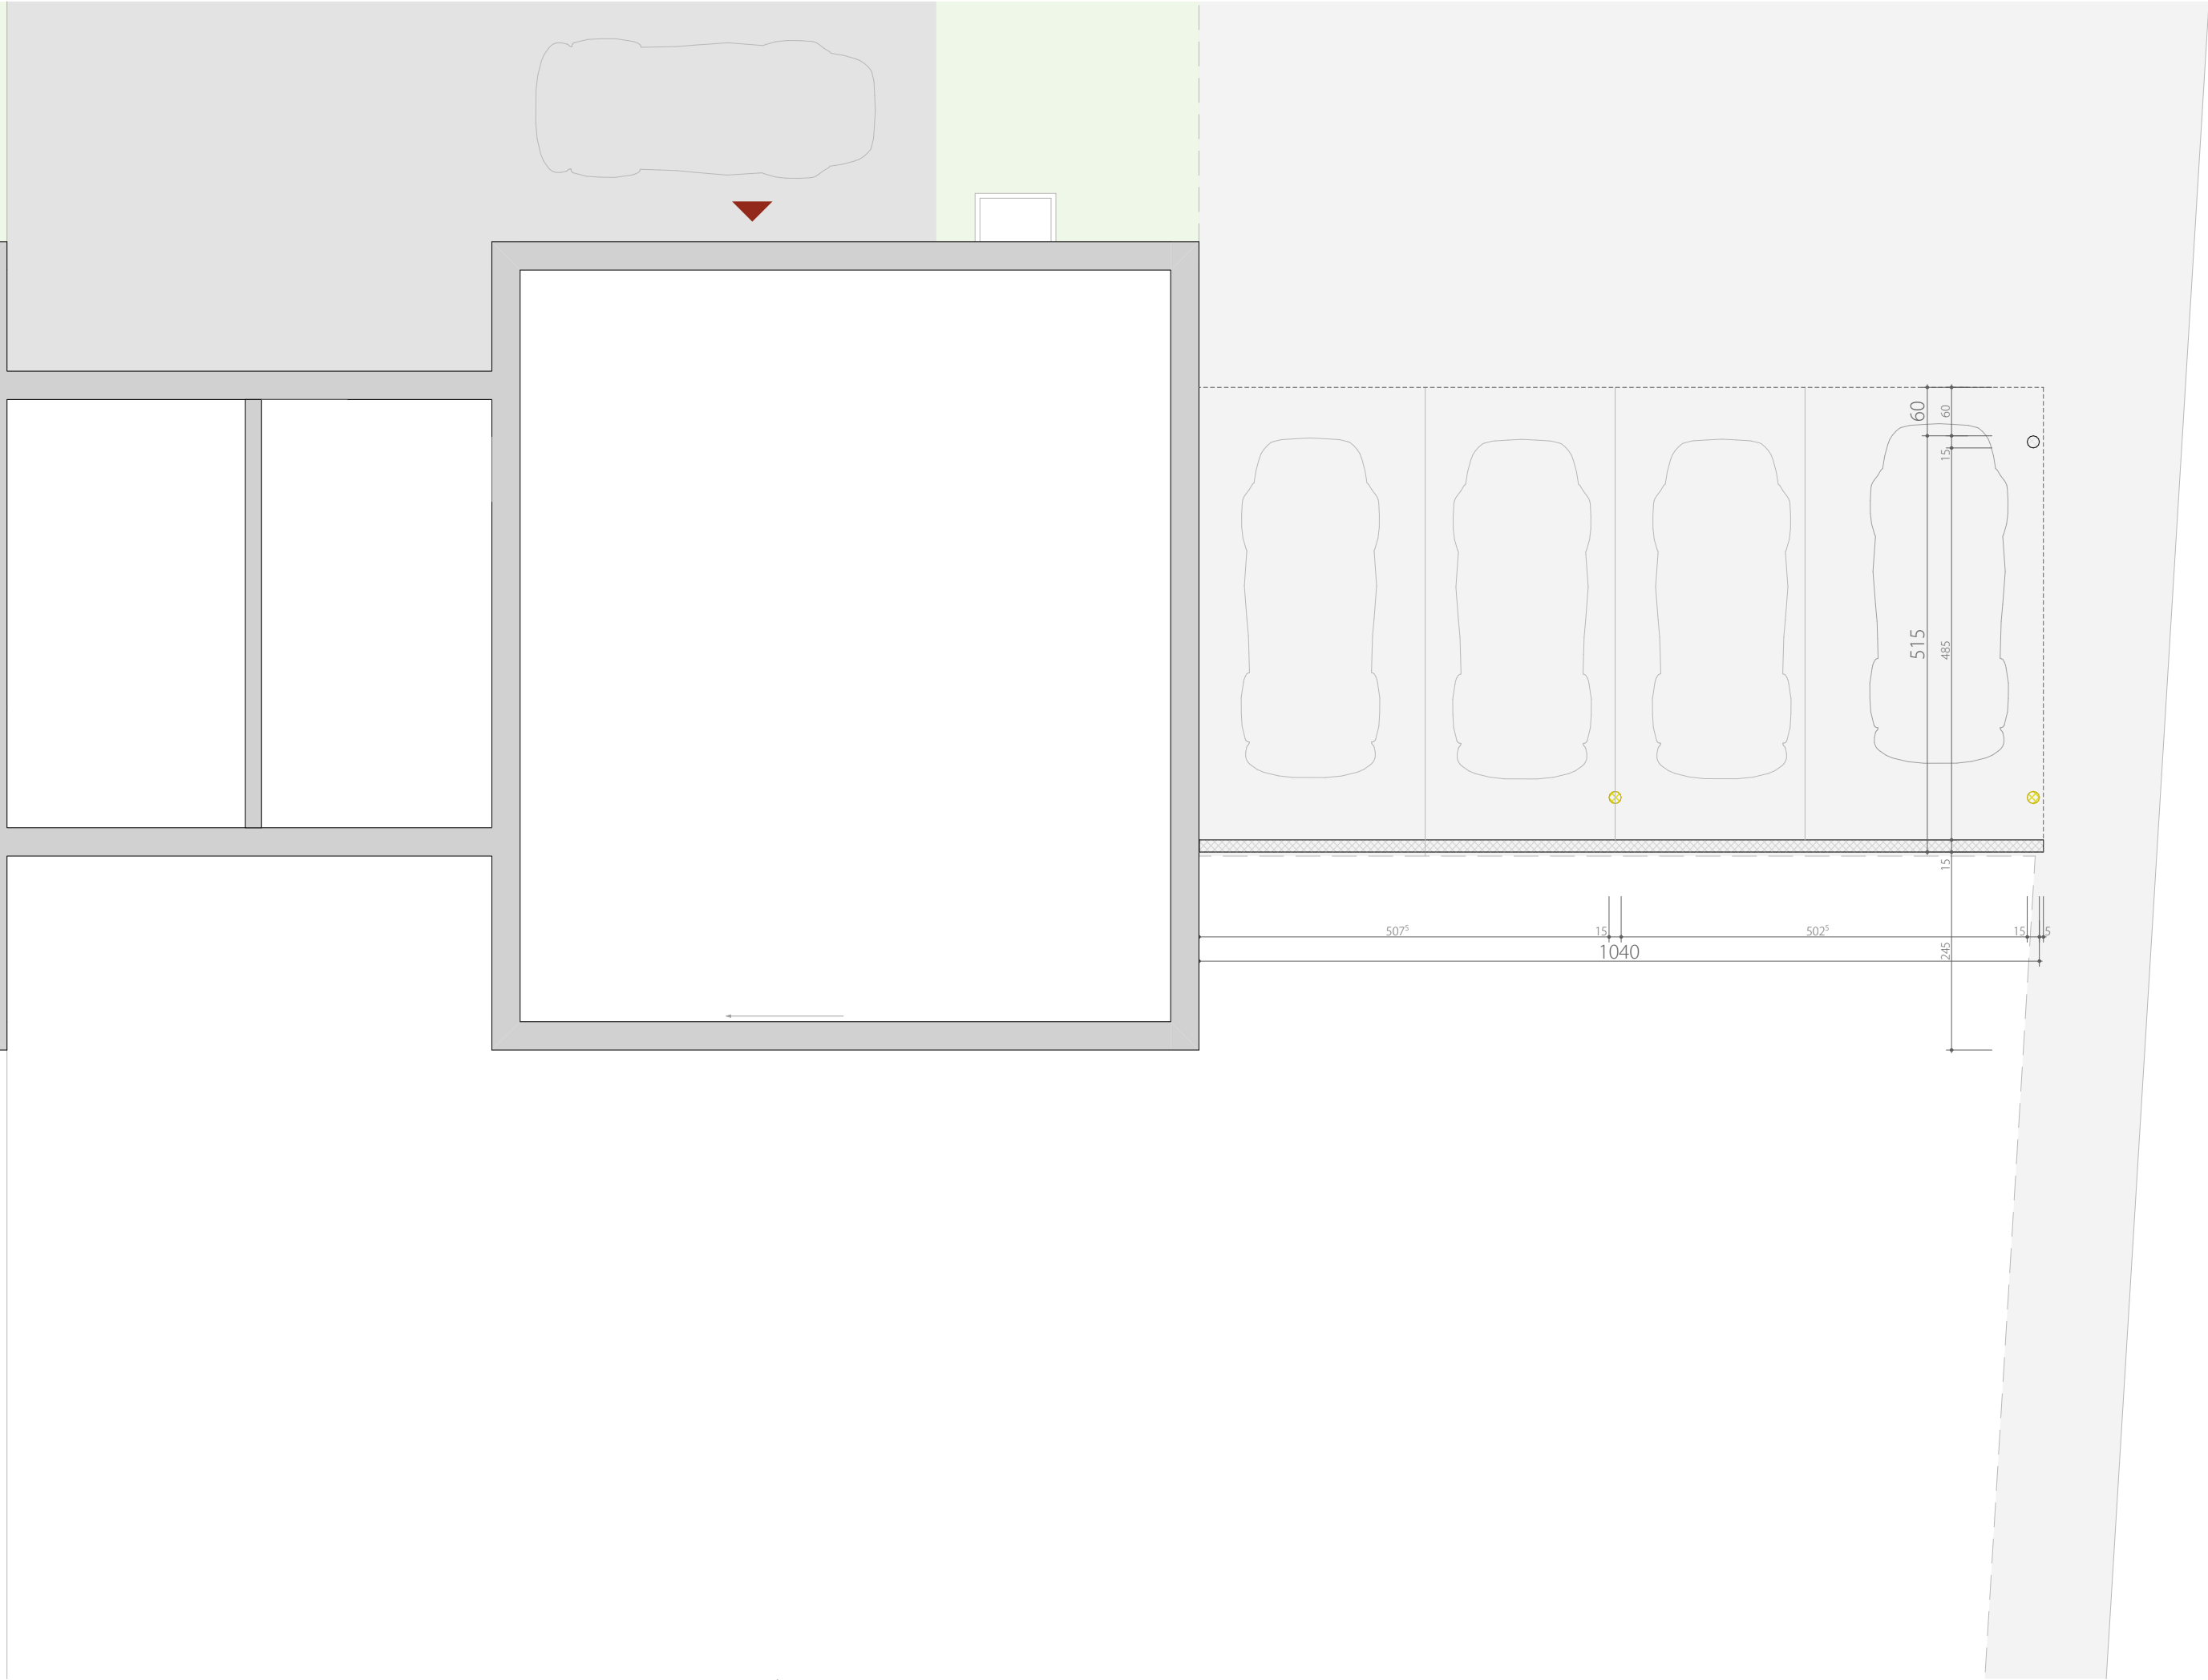





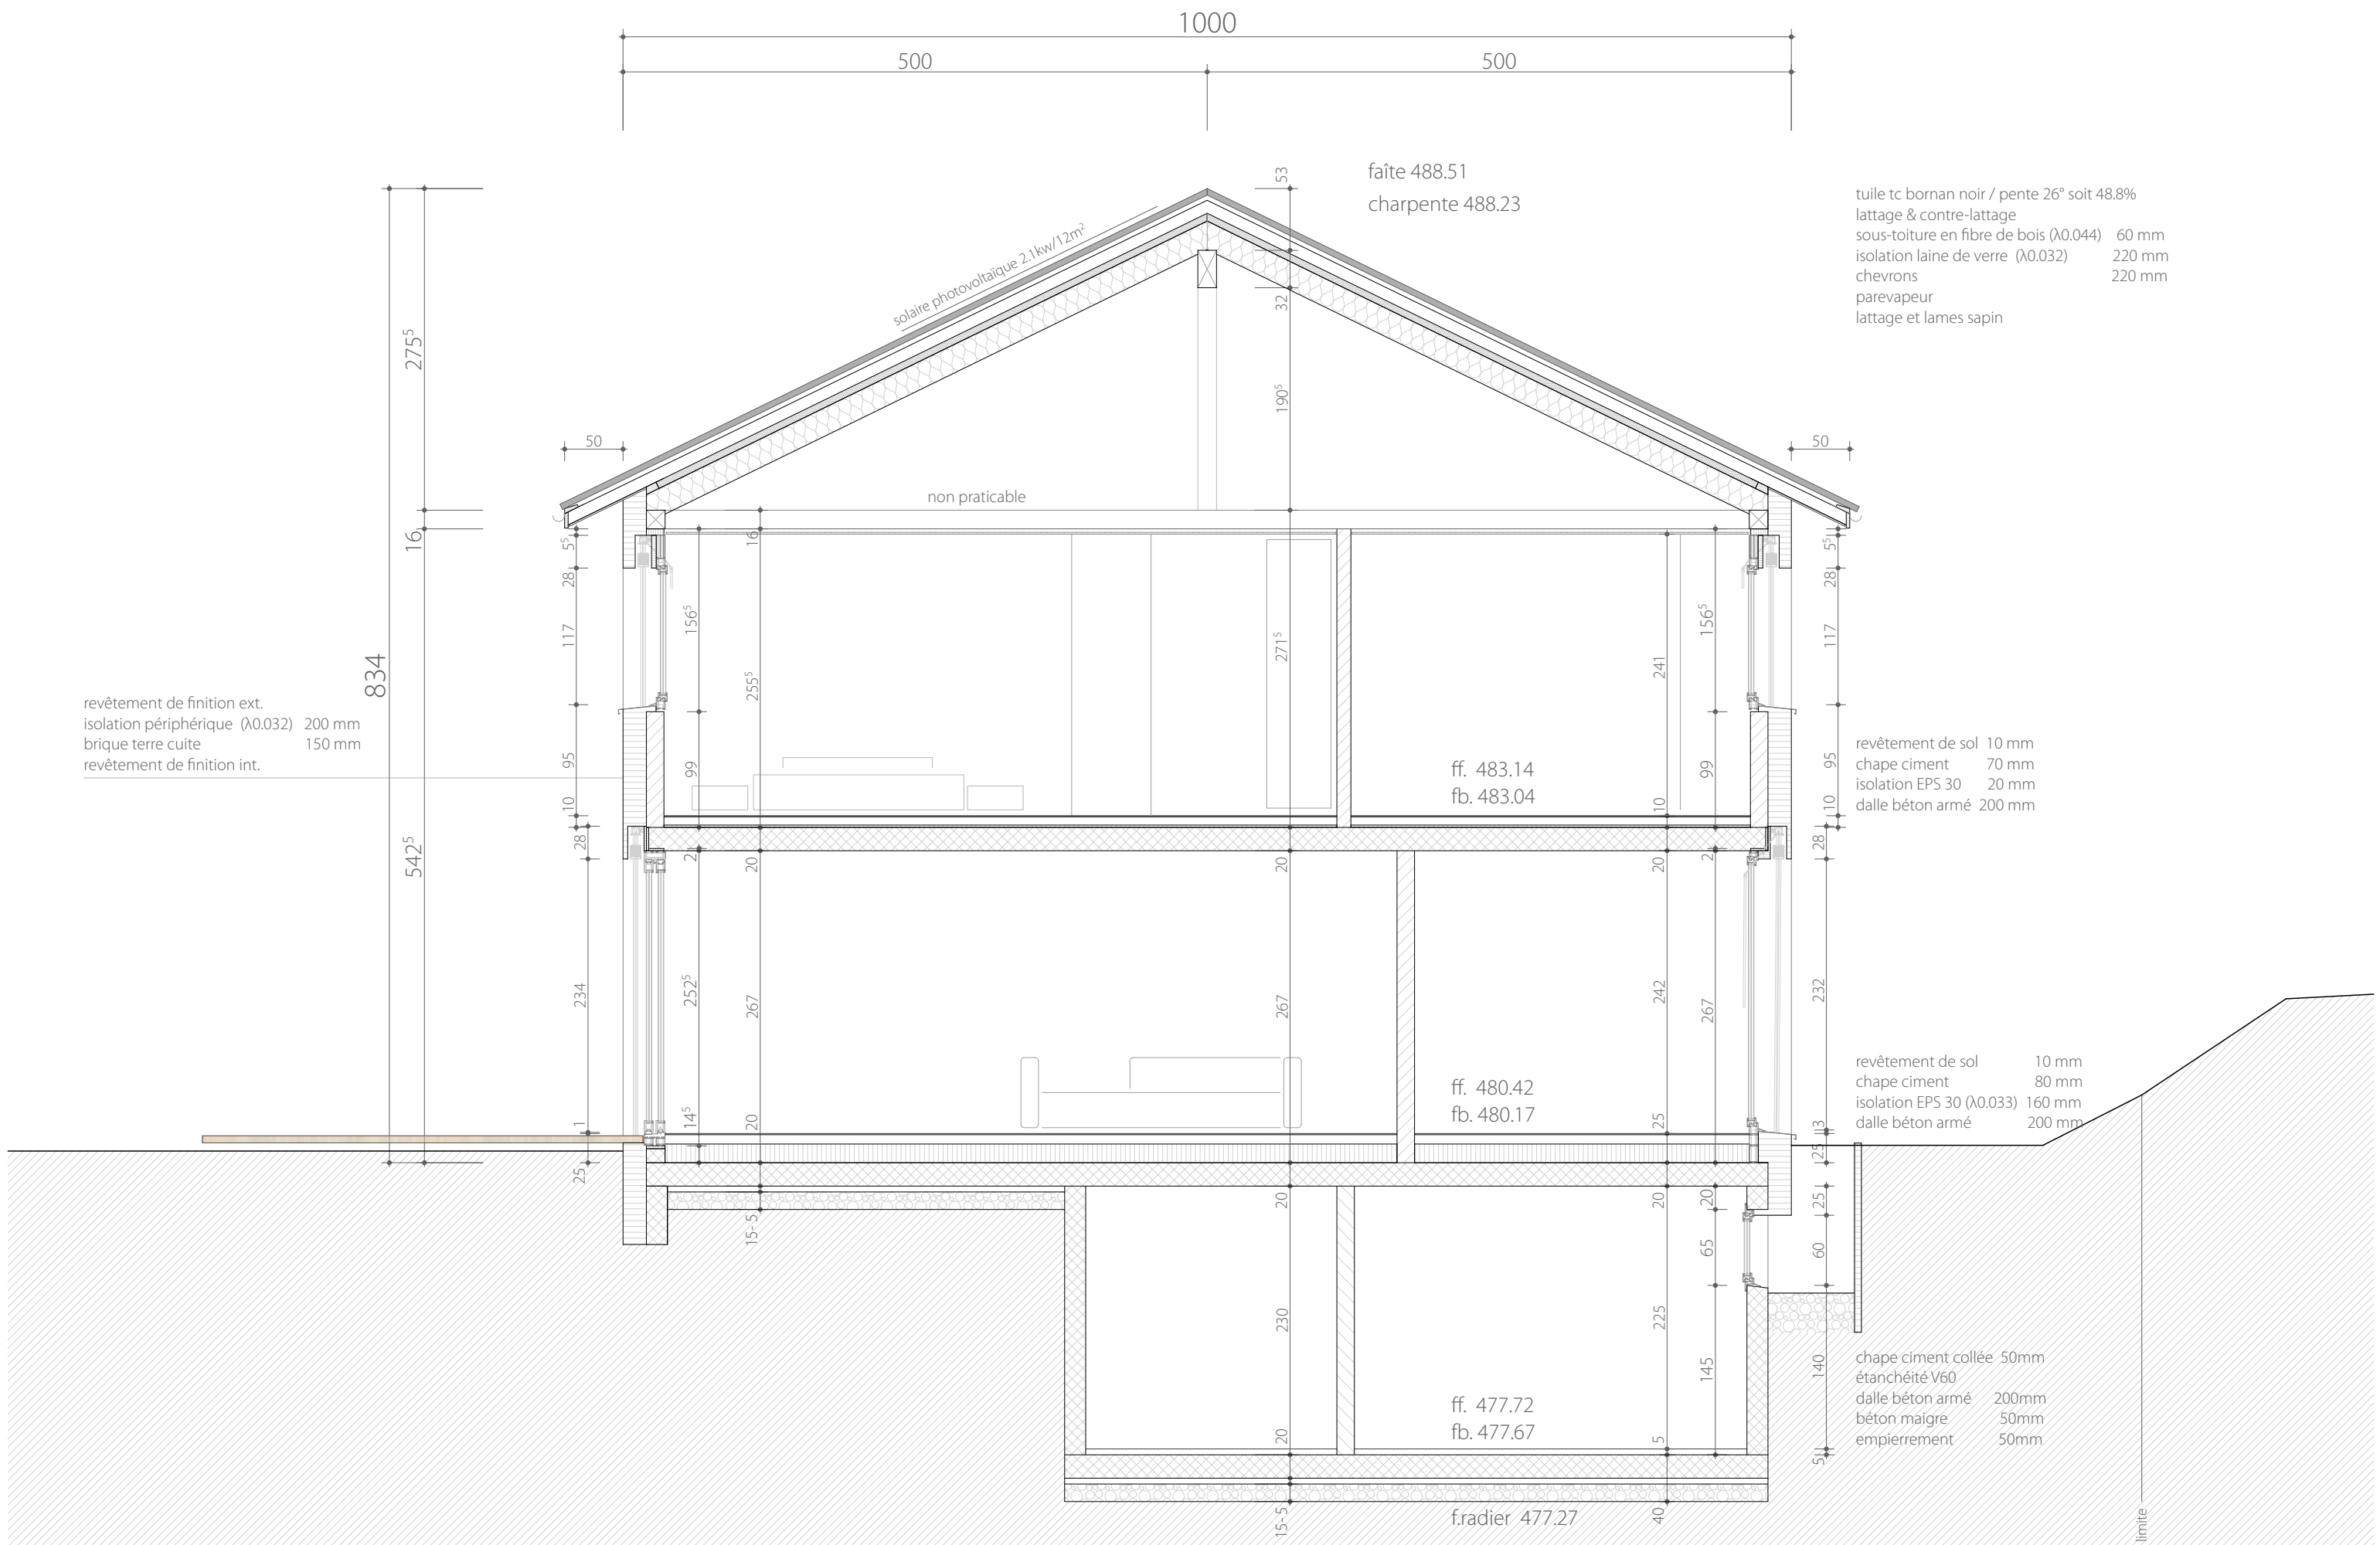

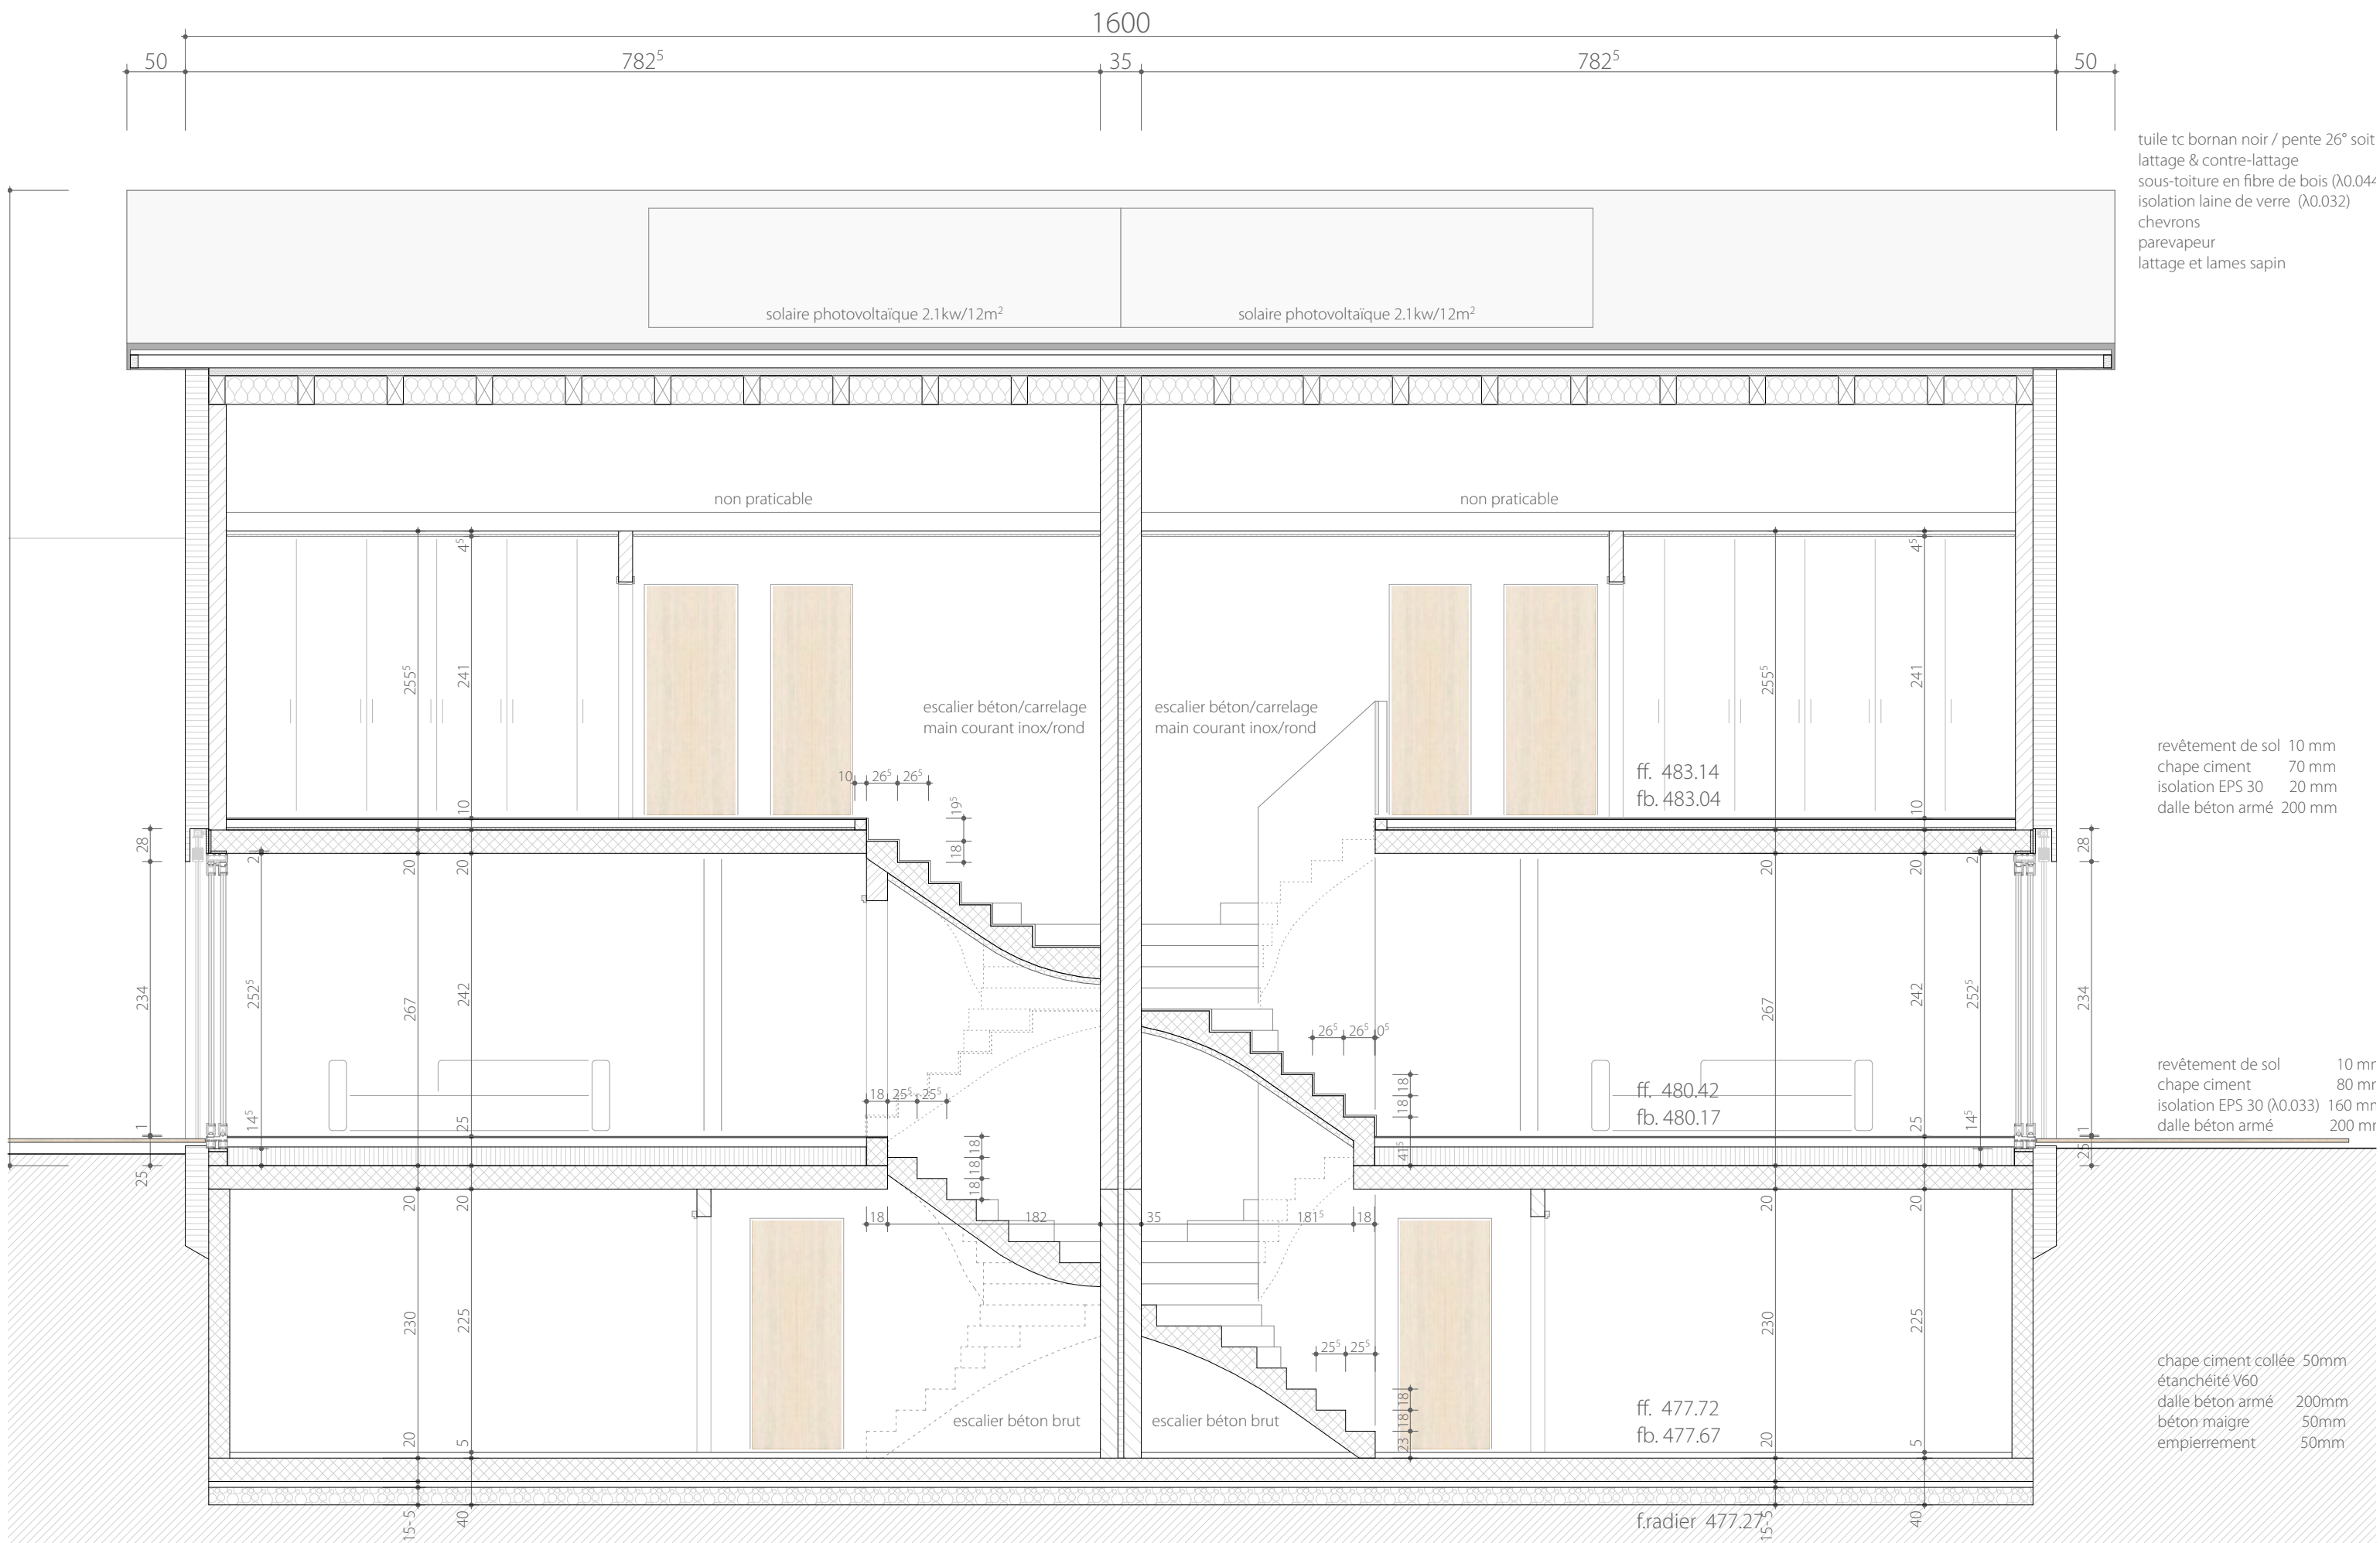

faîte 488.51
charpente 488.23

solaire photovoltaïque 2.1kw/12m²


solaire photovoltaïque 2.1kw/12m²

ff. 483.14
fb. 483.04

ff. 480.42
fb. 480.17

ta 480.32

ff. 477.72
fb. 477.67

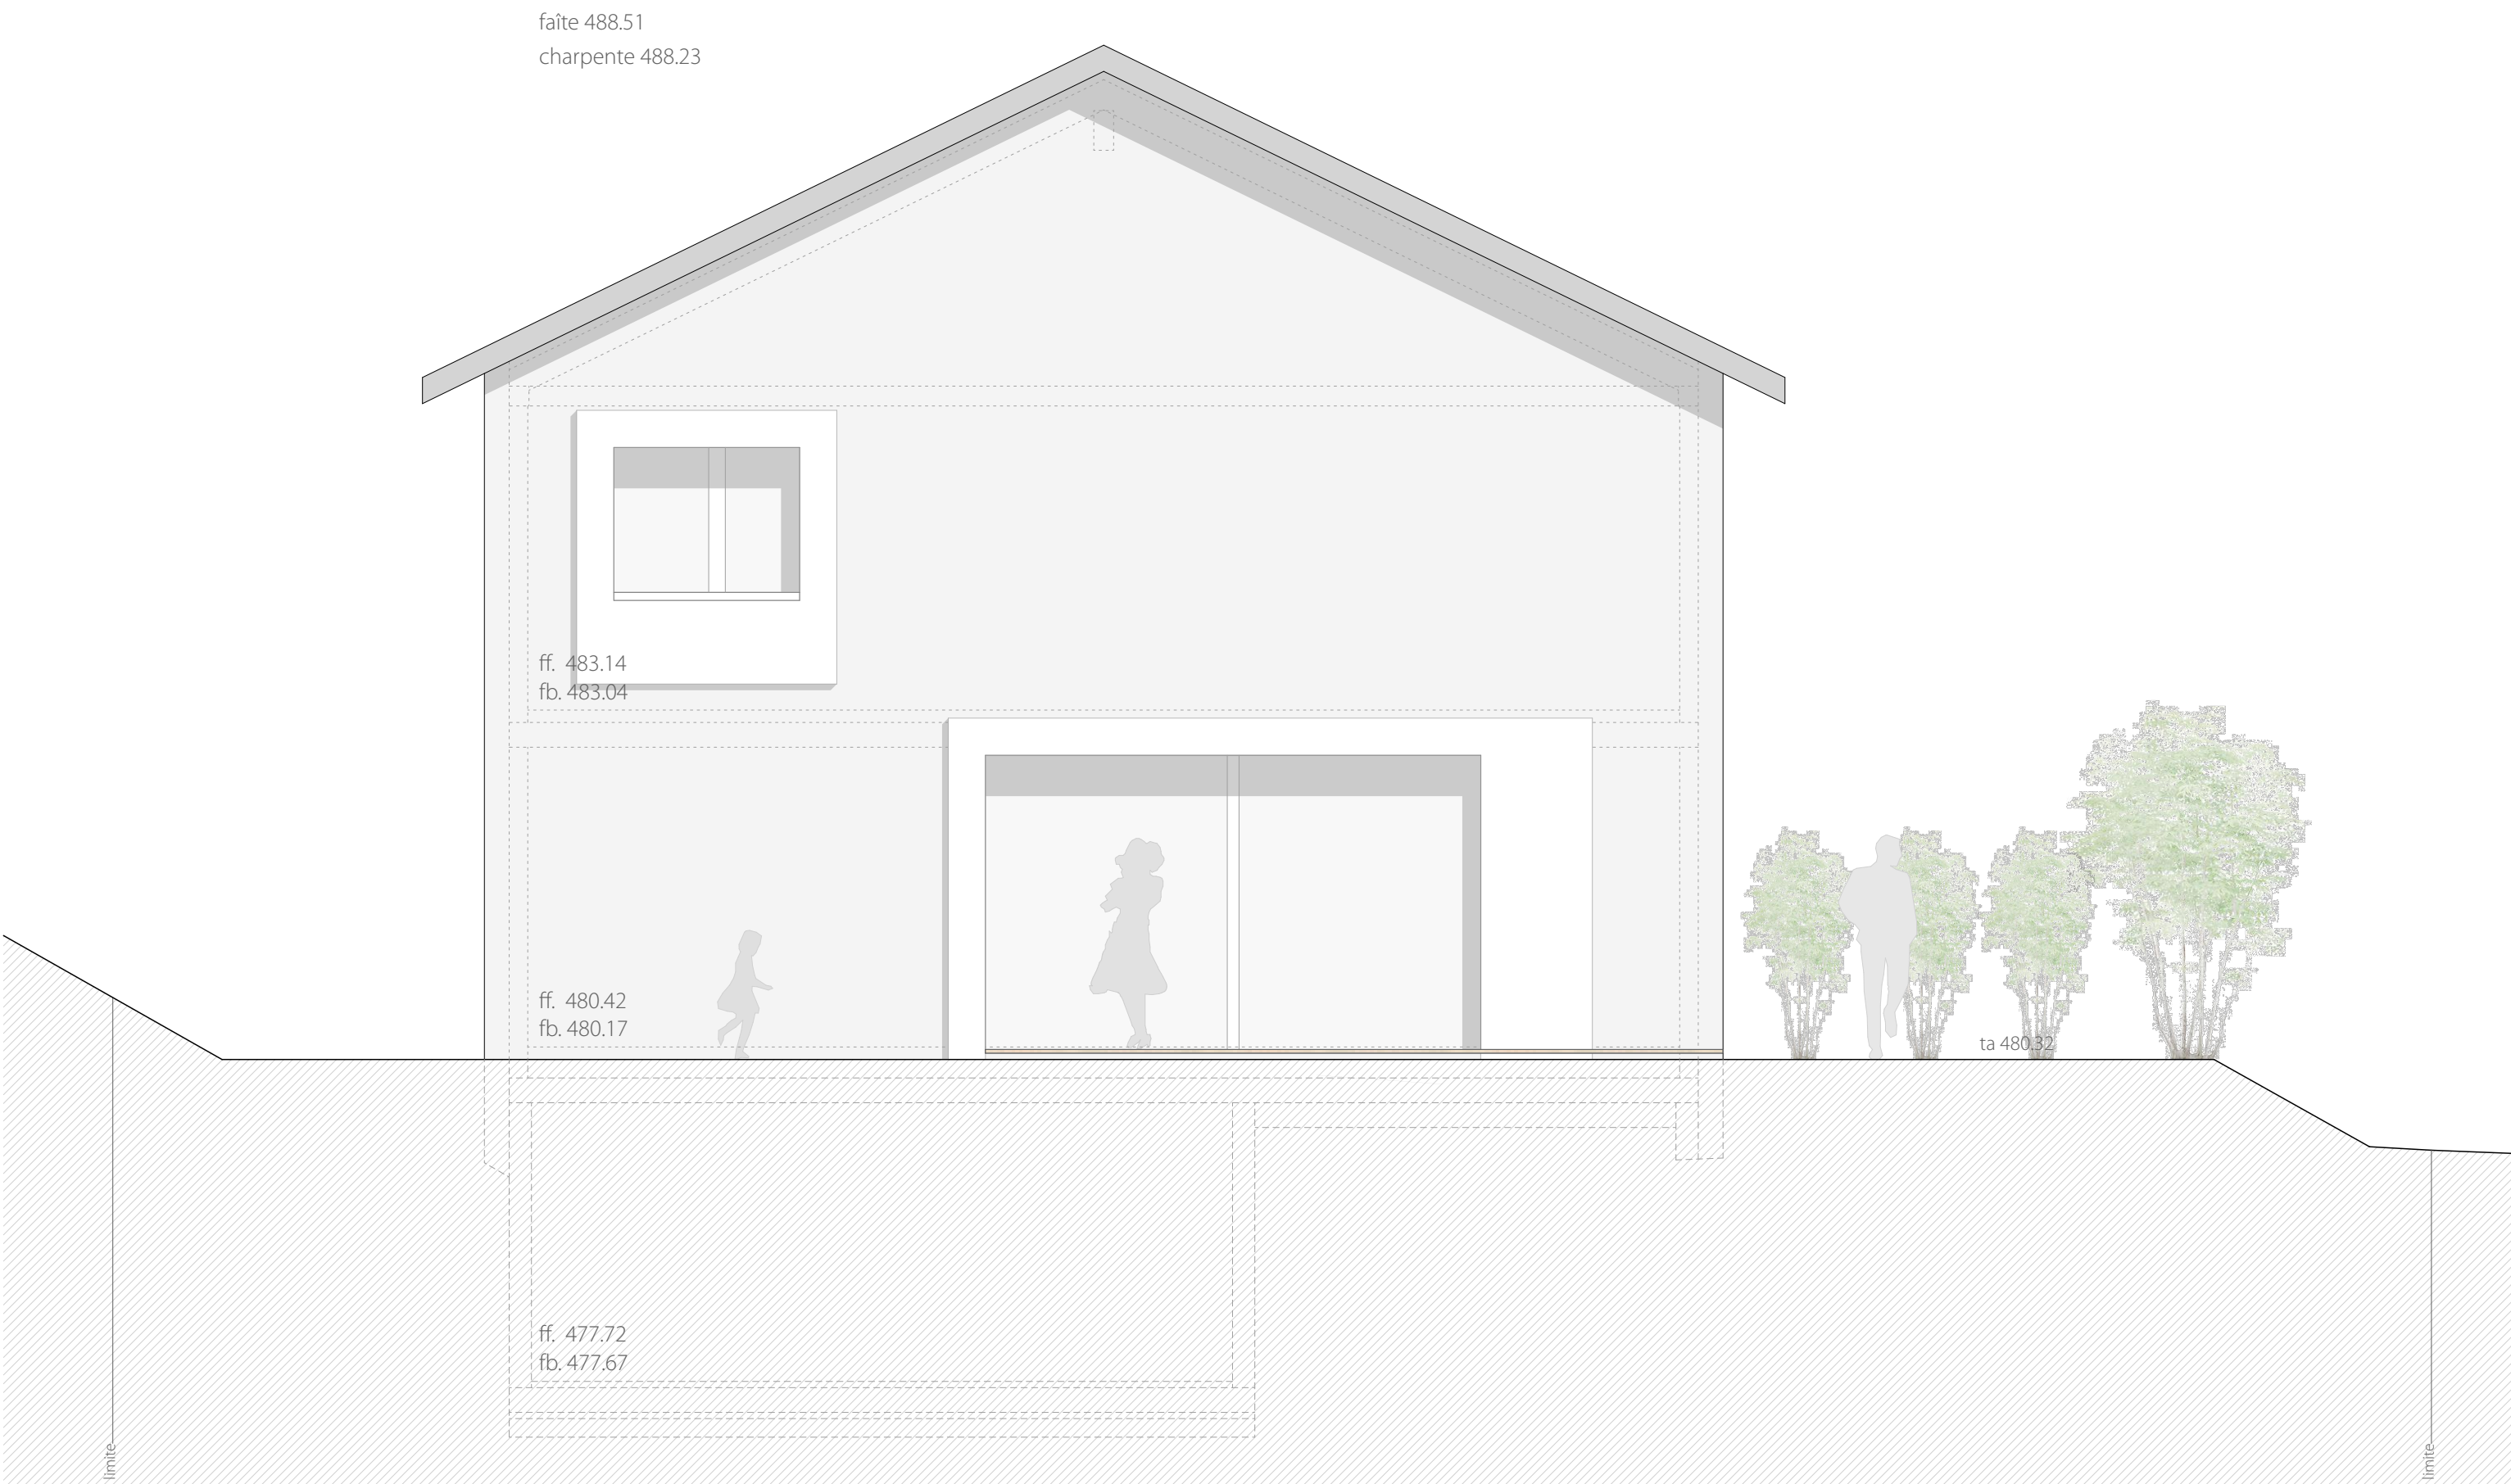

faîte 488.51
charpente 488.23

ff. 483.14
fb. 483.04

ff. 480.42
fb. 480.17

ff. 477.72
fb. 477.67

ta 480.32

